
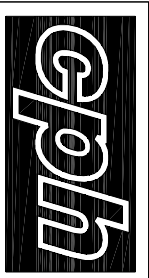
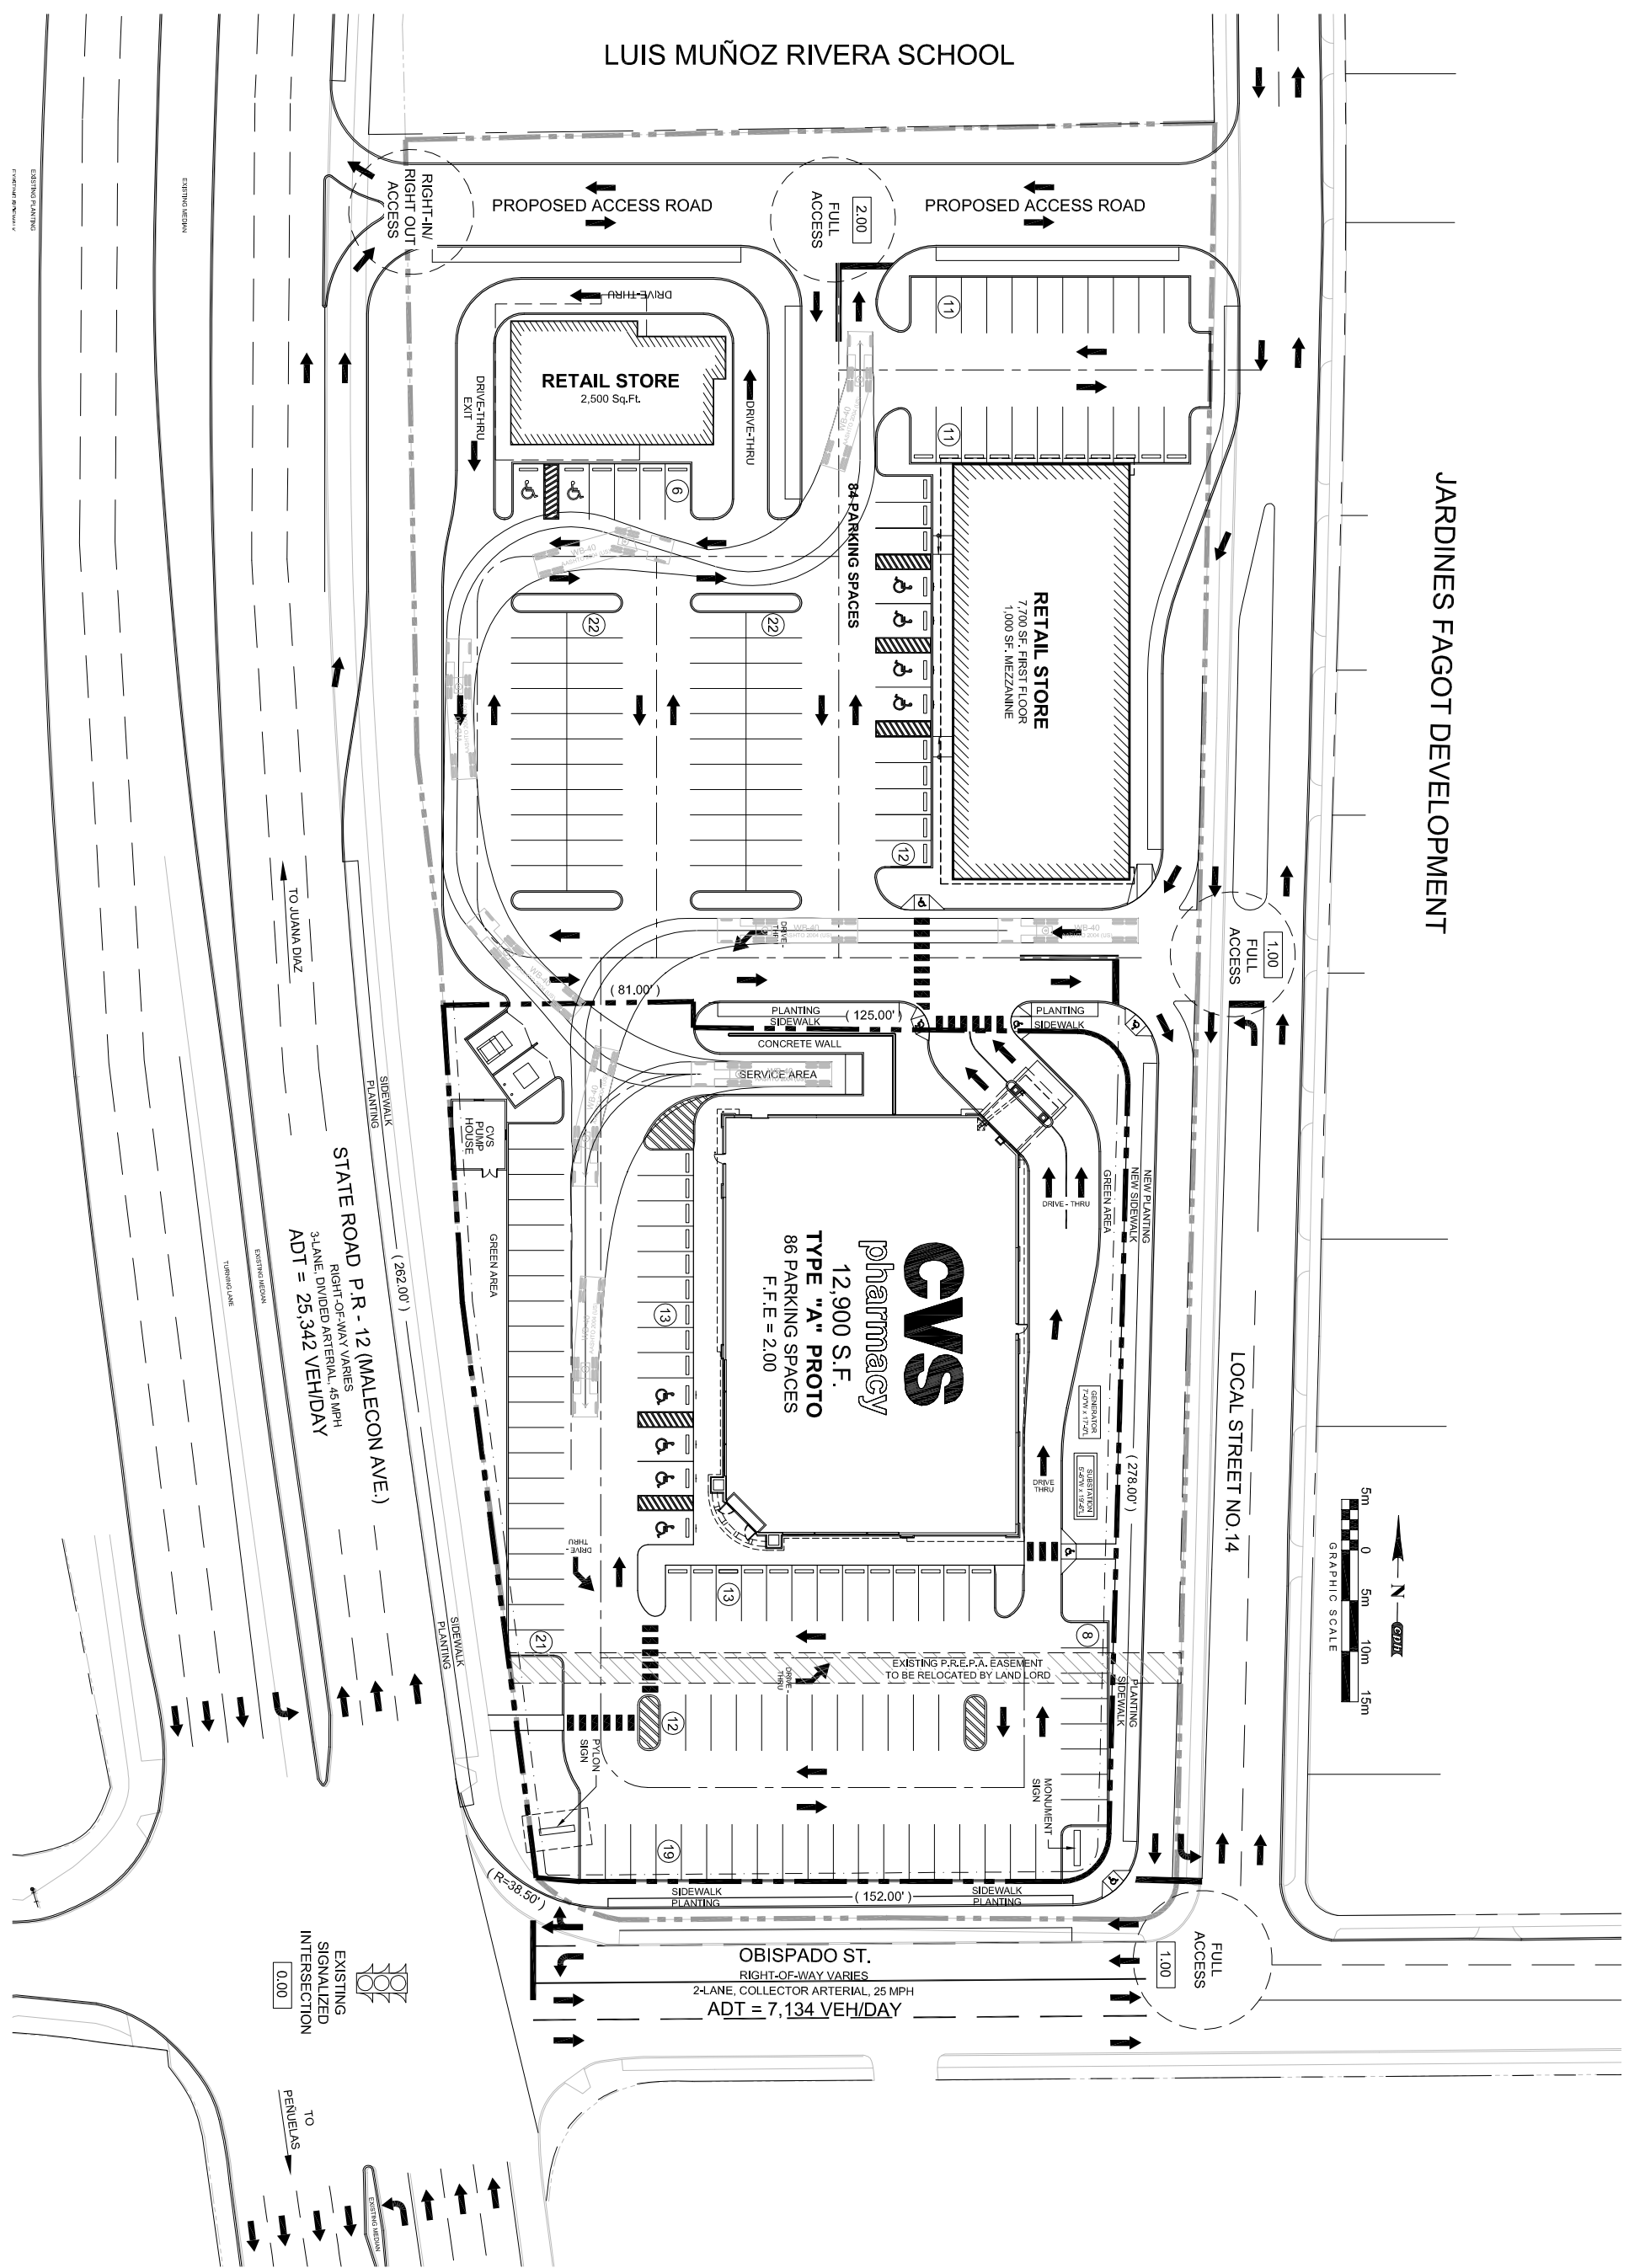


JARDINES FAGOT DEVELOPMENT

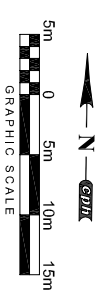

980 Puerto Rico Avenue
 San Juan, P.R. 00907-8628
 P.O. Box 1346
 San Juan, P.R. 1346-0908
 Tel: 787 641-1993
 Fax: 787 641-1993

© 2009

Engineers
 Architects
 Planners
 Development
 Coordination
 Construction
 Management
 Design

CONSULTANT:

CVS
 pharmacy

PUERTO RICO 12,900 - LEFT
STORE NUMBER: 0000
 P.R. - 12 MALECON AVE. INT. OBISPO ST.
 MUNICIPALITY OF PONCE, PUERTO RICO
DEAL TYPE: NEW

DEVELOPER:

REVISIONS:

SCALE: 1 : 300
 DRAWN BY: J.C.A.
 DATE: APRIL 17, 2009
 JOB NUMBER: C 11348
 TITLE:

SHEET NUMBER:

SK - 2

COMMENTS:
 NOT RELEASED FOR CONSTRUCTION