



LOCATION PLAN

TOPOGRAPHIC QUADRANGLE: SAN JUAN & CAROLINA
SCALE 1:20,000

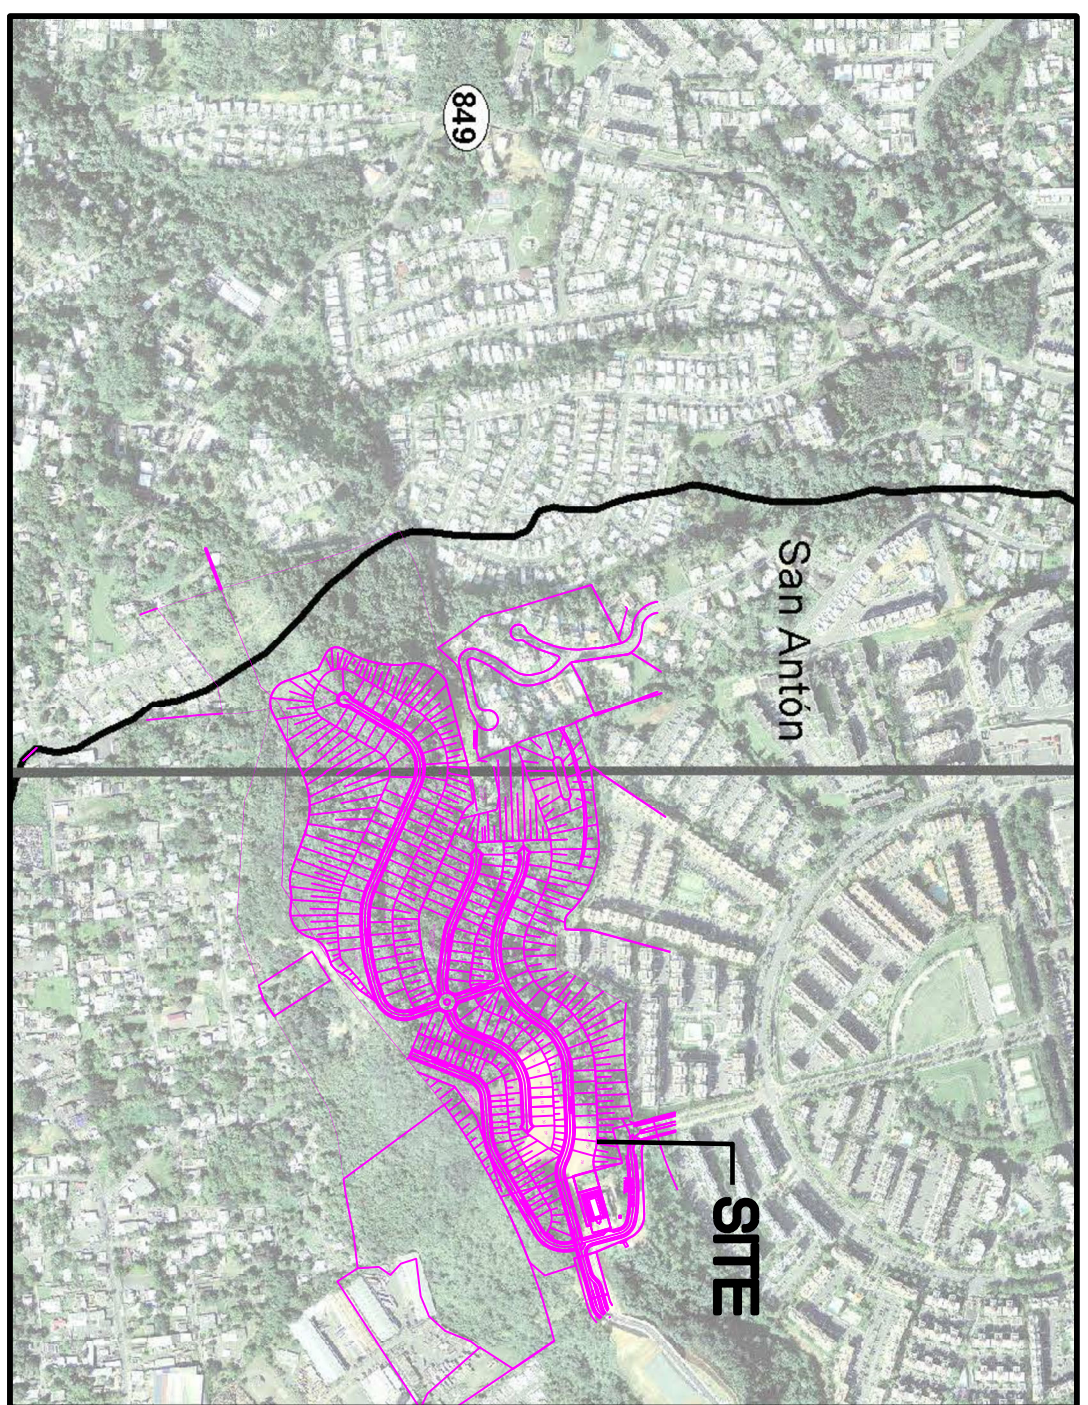

FLOOD MAP

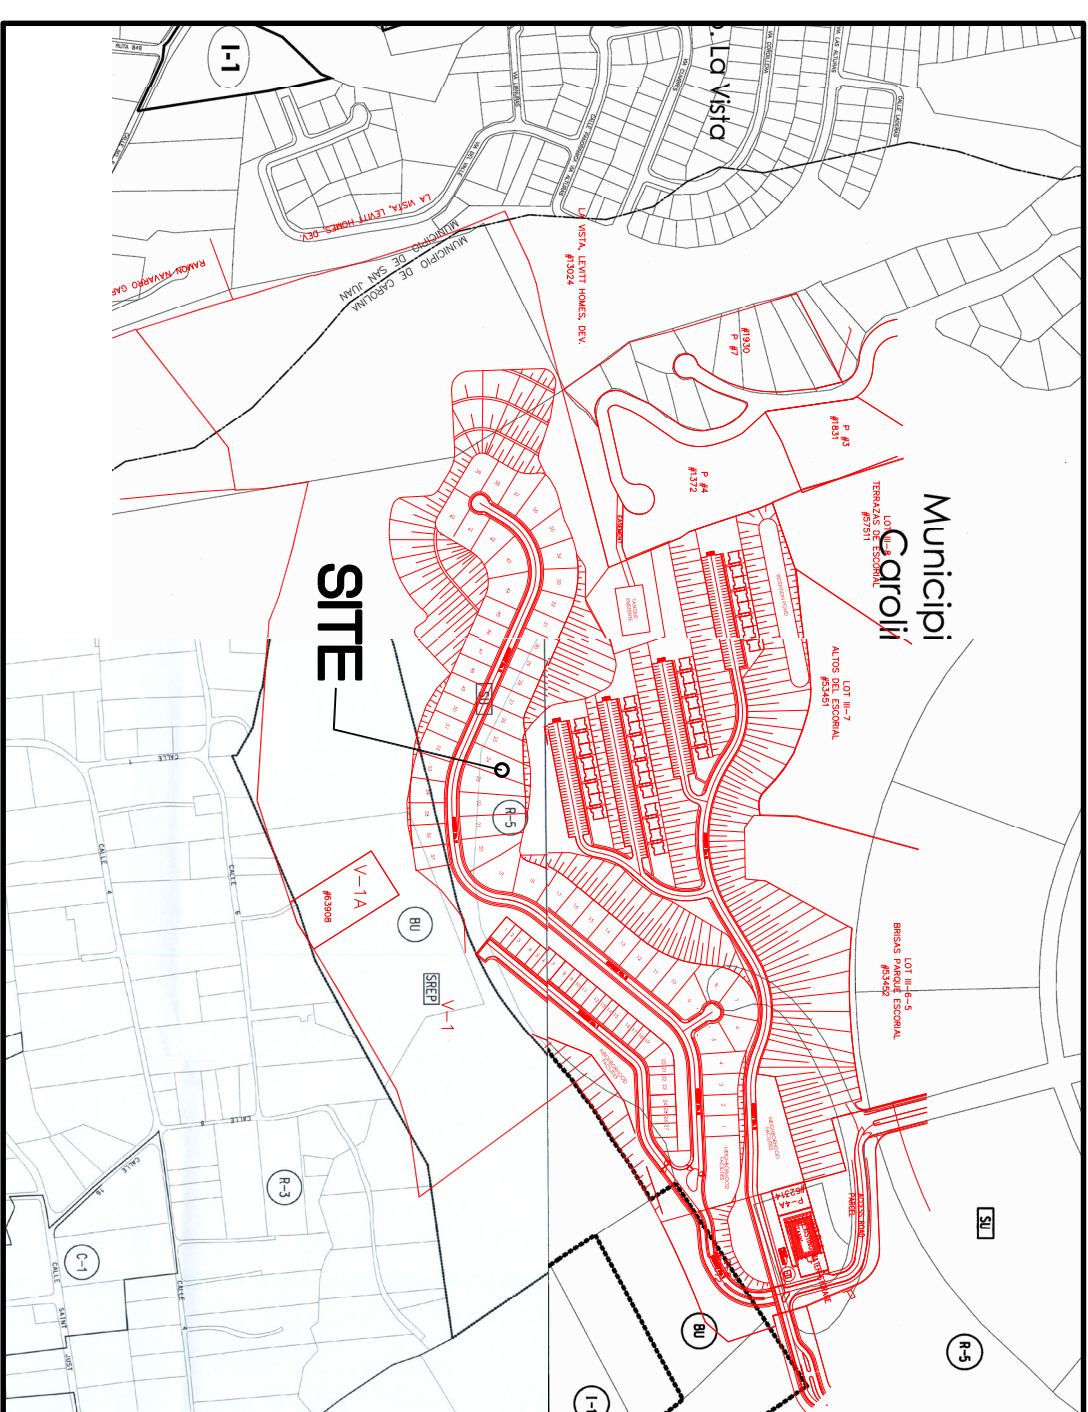

MAPA DE CALIFICACION DE SUELOS

DISCLOSURE OF AREAS		
DESCRIPTION	AREA (SQ.M.)	AREA (GMS.)
MIRADOR PARQUE ESCORIAL II	23,262.86	5.92
MIRADOR PARQUE ESCORIAL III	86,144.50	21.66
MIRADOR PARQUE ESCORIAL IV	92,476.53	23.53
LOT Q-8	7,611.14	1.94
BOSQUE URBANO (BU)	107,401.60	27.33
TOTAL	316,886.43	80.38

DISCLOSURE OF AREAS		
DESCRIPTION	AREA (SQ.M.)	AREA
OR PARQUE ESCORIAL II	23.262.86	

DESCRIPTION	AREA (SQ.M)	AREA (SQ.FT)
MIRADOR PARQUE ESCORIAL II	23,262.86	5.92

MIRADOR PARQUE ESCORIAL III	85,144.30	21.66
-----------------------------	-----------	-------


MIRADOR PARQUE ESCORIAL IV	92.476.53	23.53
----------------------------	-----------	-------

LOT Q-8	7,611.14	1.94
---------	----------	------

BOSQUE URBANO (BU)	107,401.60	27.33
--------------------	------------	-------

TOTAL	315,896.43	80.38
-------	------------	-------


--	--	--	--

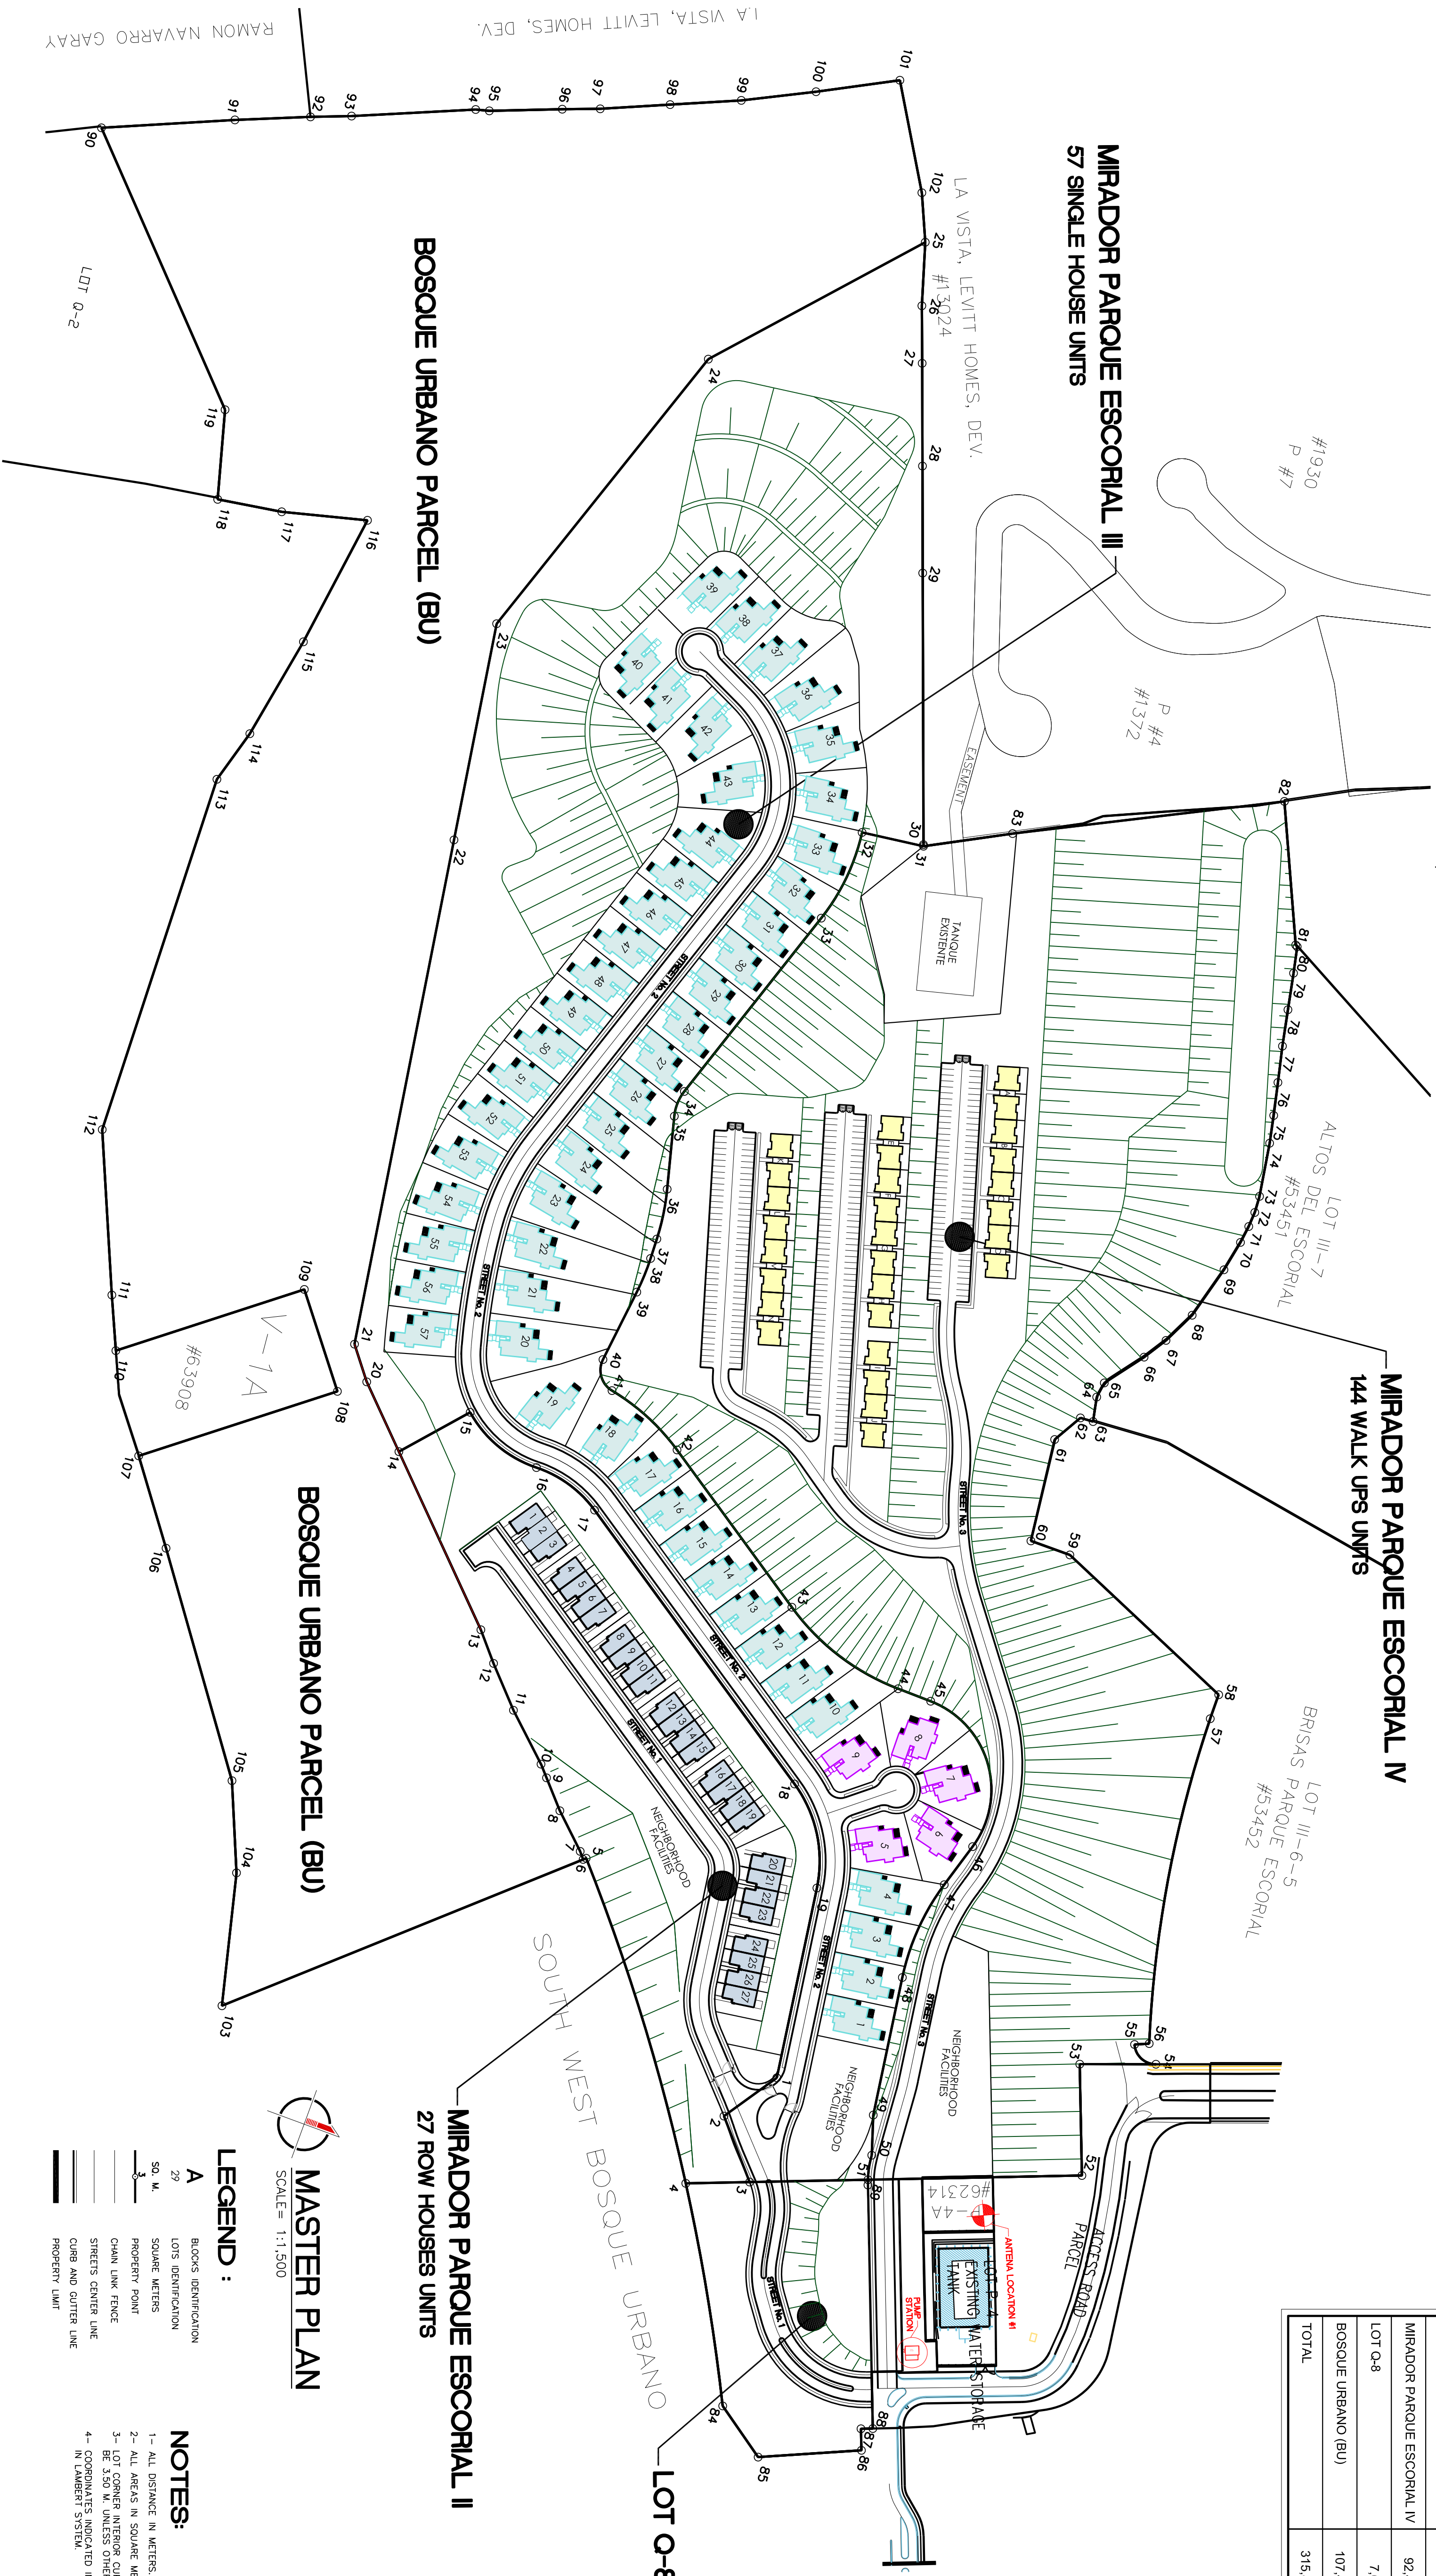

MASTER PLAN

SCALE = 1:1,500

LEGEND :

A	BLOCKS IDENTIFICATION
29	LOTS IDENTIFICATION
SQ. M.	SQUARE METERS
	PROPERTY POINT
_____	CHAIN LINK FENCE
_____	STREETS CENTER LINE
=====	CURB AND GUTTER LINE
=====	PROPERTY LIMIT

NOTES:

- 1- ALL DISTANCE IN METERS.
- 2- ALL AREAS IN SQUARE METERS.
- 3- LOT CORNER INTERIOR CURVES RADIUS TO BE 3.50 M. UNLESS OTHERWISE INDICATE.
- 4- COORDINATES INDICATED IN PLANS ARE UNADJUSTED DATA.

PROJECT NAME

MIRADOR
PARQUE
ESCORIAL

LOCATED:
CAROLINA, PUERTO
RICO

SHEET TITLE

MASTER PLAN

REVISIONS		
No.	DATE	DESCRIPTION

[illegible]

**1035 MARJAN, JY KENNEDY SITE 902
SUN, JIAN, PUERTO RICO, 00920-7005 TEL(787)287-7005**

[illegible]

DRAWN BY : M.C.D.	SCALE : 1:1,500	DATE : Jul. 17/23/2020
----------------------	--------------------	---------------------------

DRAWN NO

MP-1