


OFFICE
 1/10
 <1/0"

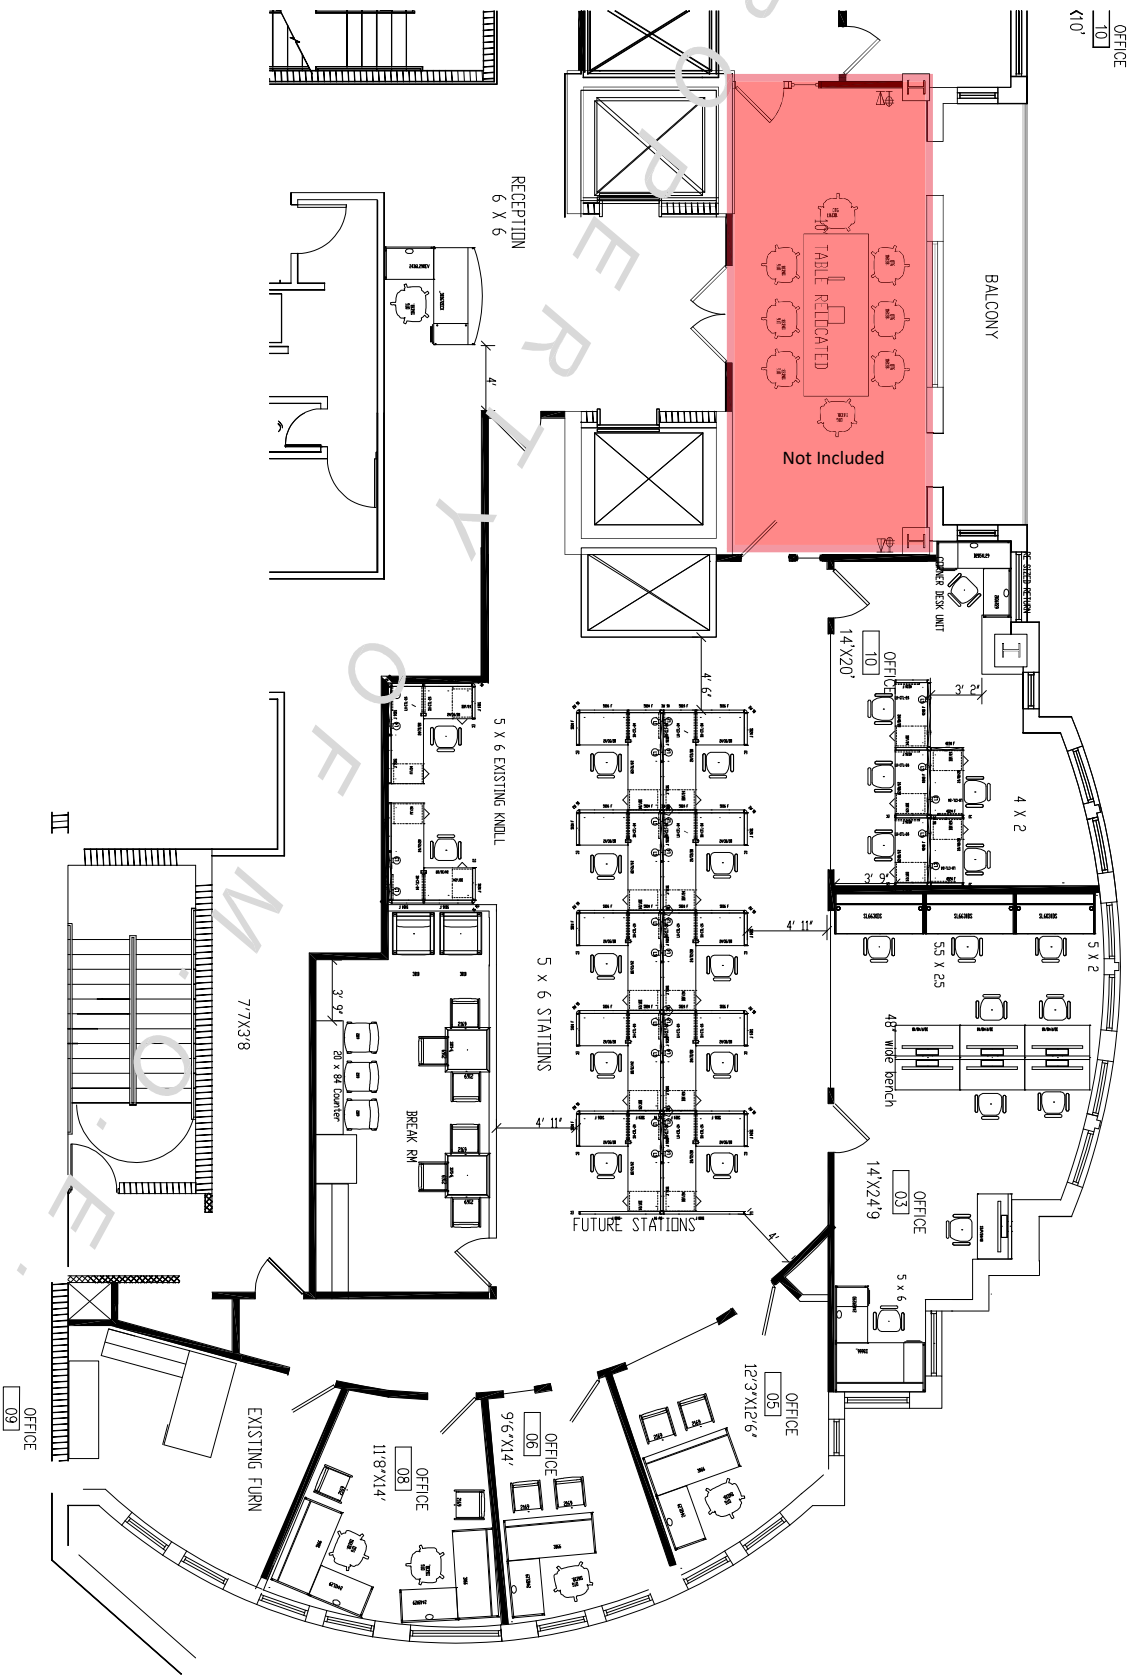

Revision notes:

Rev:	Date:	Notes:
#1	2014.12.08	WORK STATIONS REVISIONS, SPACE PLAN REVISIONS
#2	2014.12.10	WORK STATIONS REVISIONS, BREAK RM REVISIONS

THE INFORMATION, IDEAS AND SPECIFICATIONS INCORPORATED IN THIS DRAWING OR DESIGN DOCUMENT ARE THE SOLE AND EXCLUSIVE PROPERTY OF THE DESIGNER. THE DESIGNER SHALL NOT BE RESPONSIBLE FOR ANY ERRORS, OMISSIONS, OR CONFLICTS IN THE DESIGN OR FOR ANY DAMAGE TO PERSONS OR PROPERTY CAUSED BY THE USE OF THIS DESIGN OR FOR ANY CONSTRUCTION DEFECTS OR OMISSIONS. THE DESIGNER SHALL NOT BE RESPONSIBLE FOR ANY DAMAGE TO PERSONS OR PROPERTY CAUSED BY THE USE OF THIS DESIGN OR FOR ANY CONSTRUCTION DEFECTS OR OMISSIONS. THE DESIGNER SHALL NOT BE RESPONSIBLE FOR ANY DAMAGE TO PERSONS OR PROPERTY CAUSED BY THE USE OF THIS DESIGN OR FOR ANY CONSTRUCTION DEFECTS OR OMISSIONS.

Sheet Number: **F-1**
 Drawn By: **IA**
 Client: **SCRIBE AMERICA**

Project: **1200 E. LAS OLAS - 202**
 Drawing Title: **SPACE PLAN**

Date: 2014.12.08
 Scale @ A1: NTS
 Revision: IA

MODULAR OFFICE ENVIRONMENTS
 2903 NW 21st Ave - Oakland Park, FL 33311